



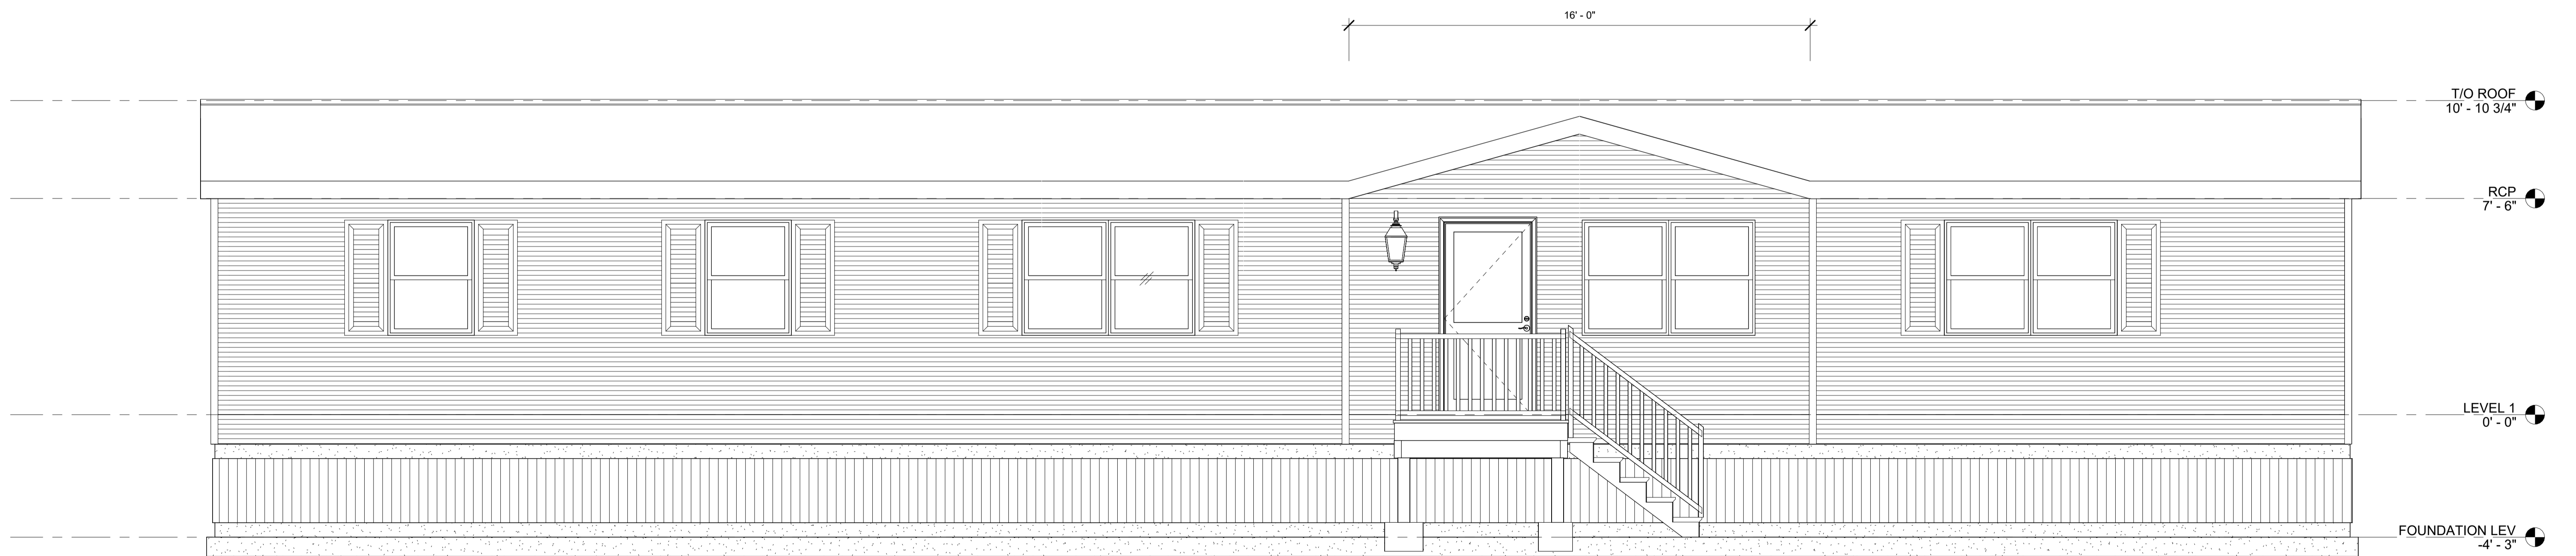


② FRONT ELEVATION
3/8" = 1'-0"



③ BACK ELEVATION
3/8" = 1'-0"

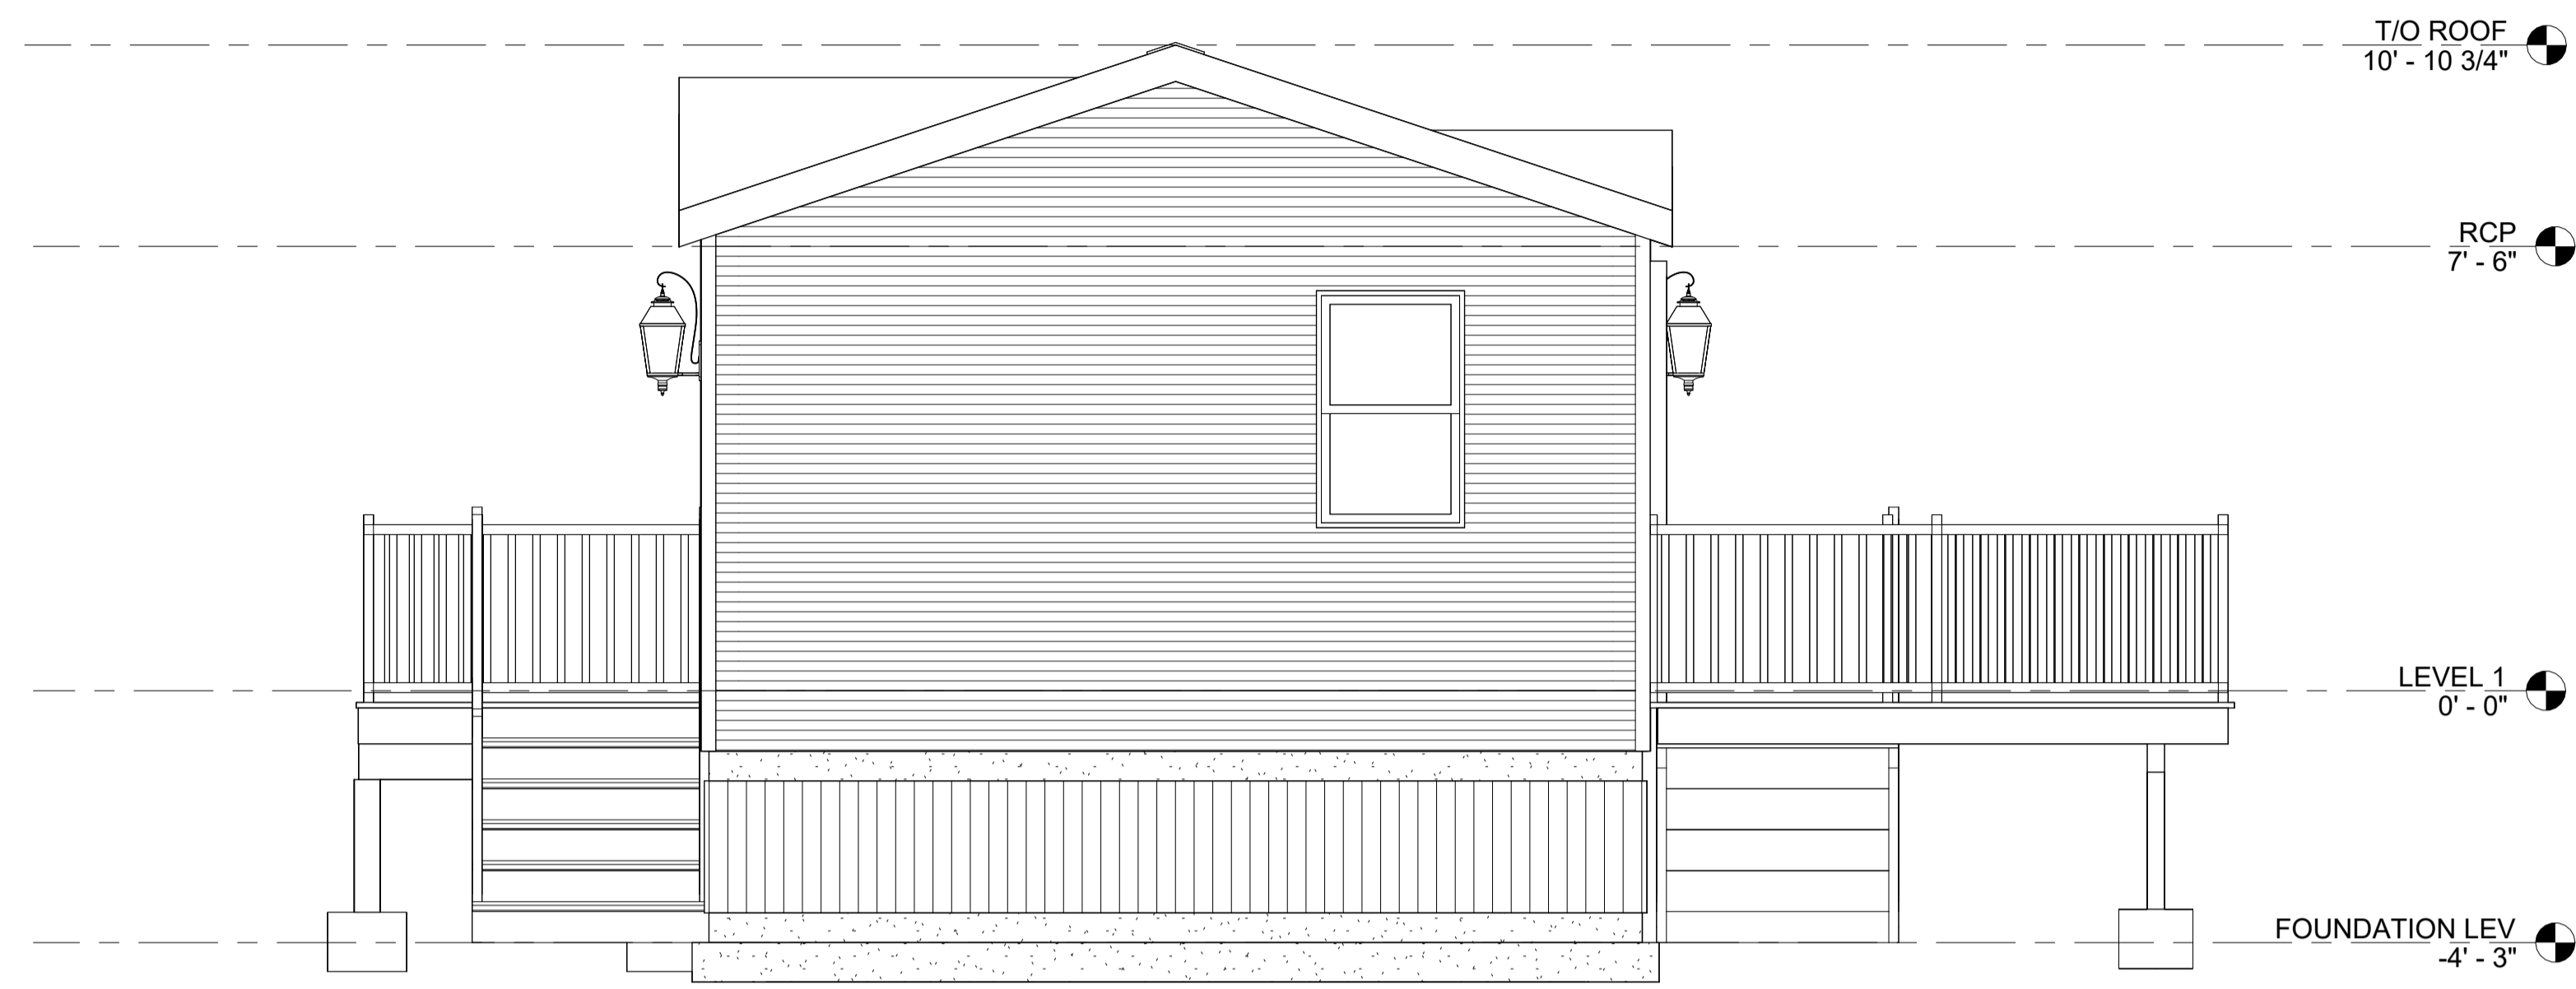

① LEFT ELEVATION
3/8" = 1'-0"

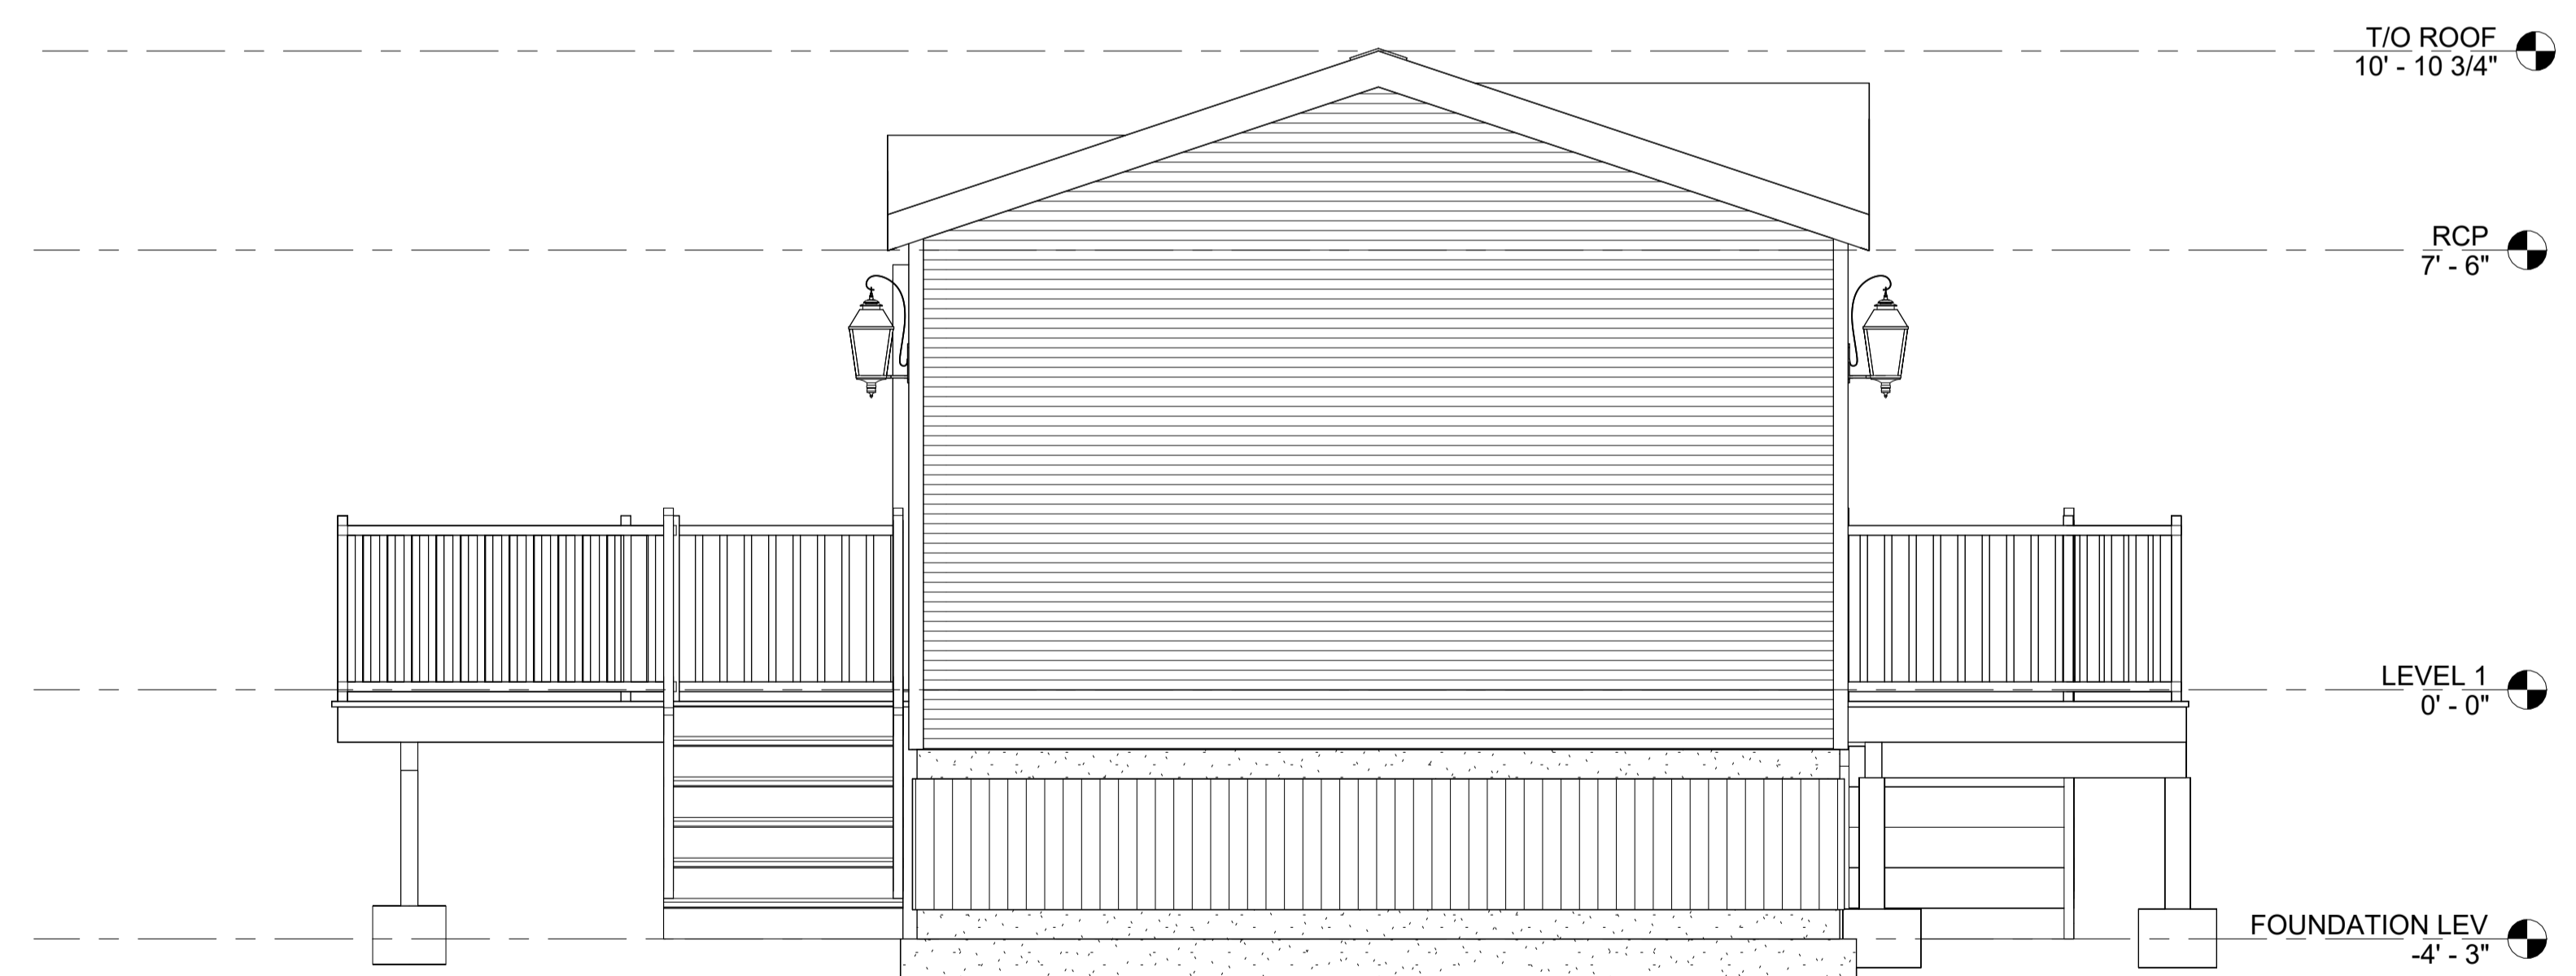

② RIGHT ELEVATION
3/8" = 1'-0"