



① FRONT ELEVATION  
1/2" = 1'-0"



② BACK ELEVATION  
1/2" = 1'-0"

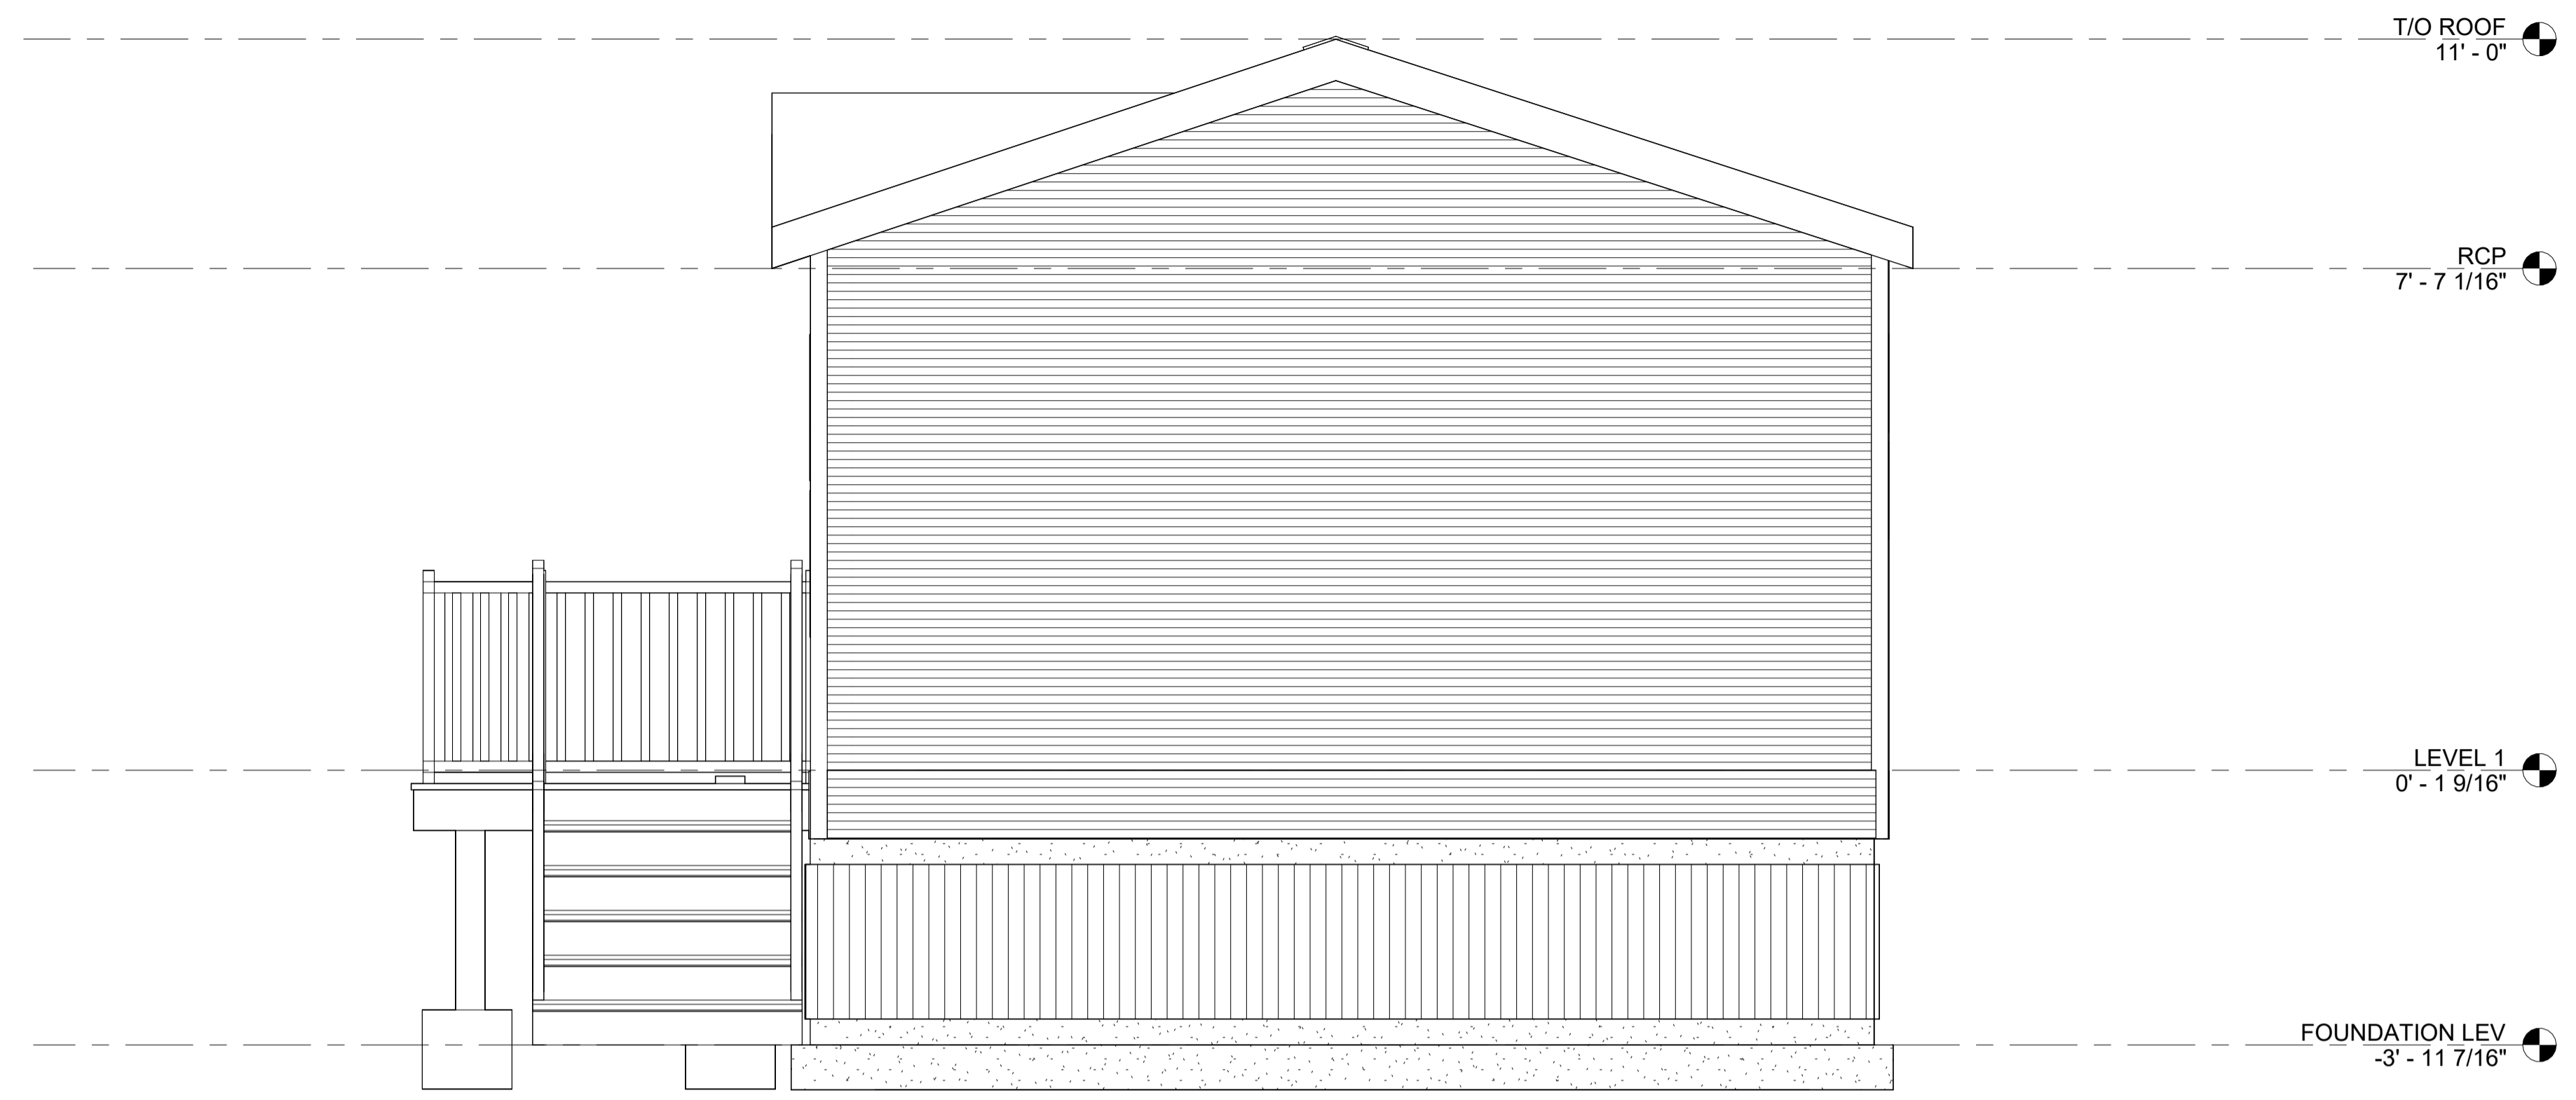

① LEFT ELEVATION  
1/2" = 1'-0"

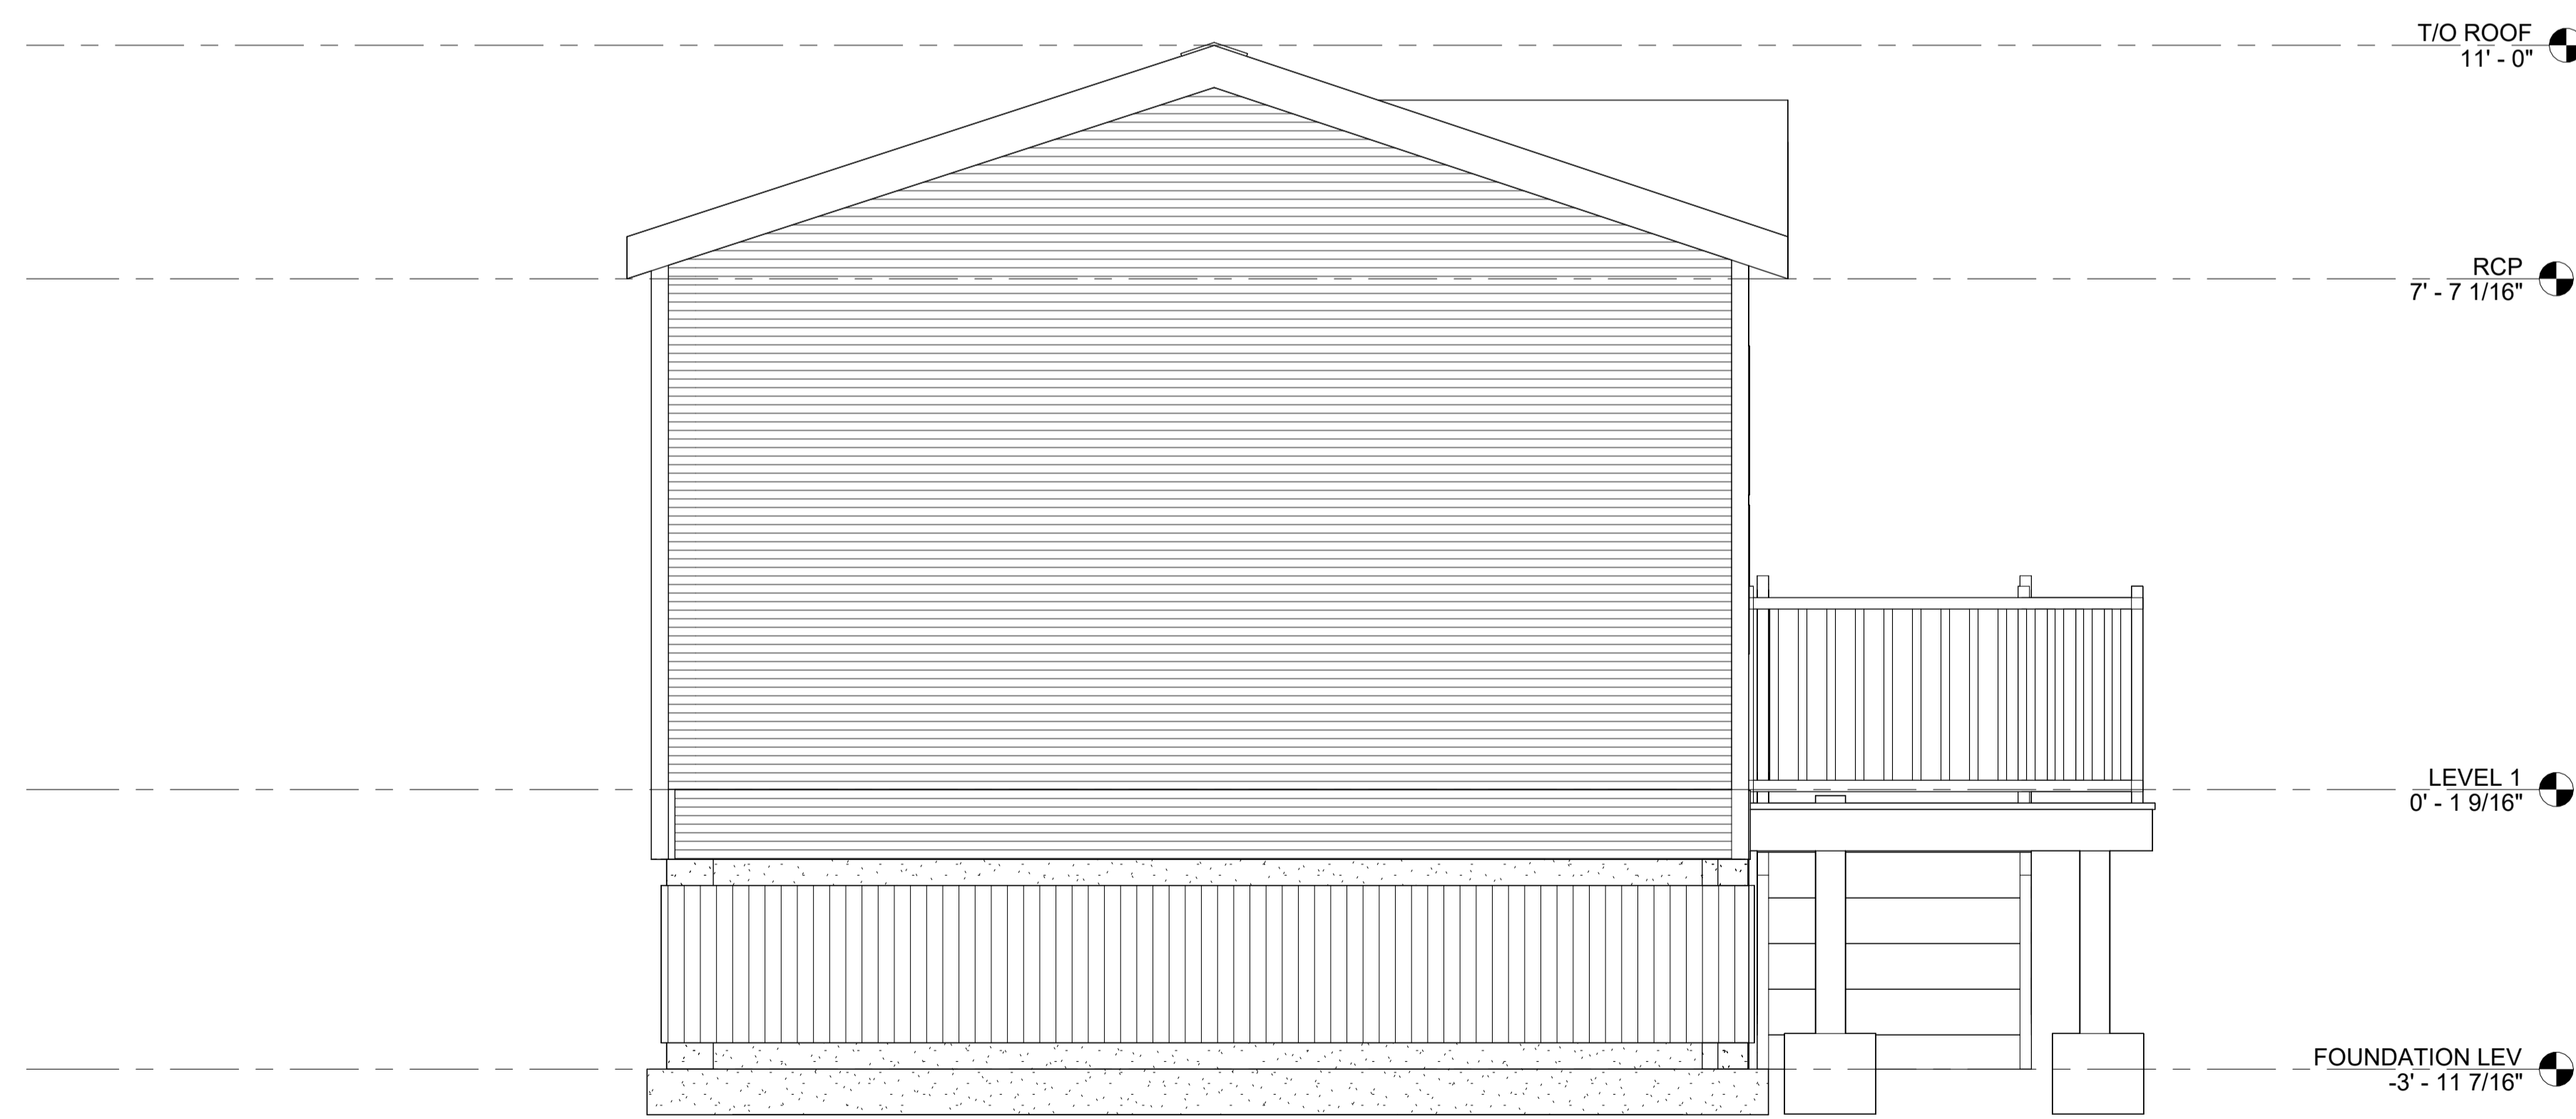

② RIGHT ELEVATION  
1/2" = 1'-0"